

Route 3 Safety Improvements Study

Peabody Drive, Mount Desert

PREPARED FOR



Tony Smith
Public Works Director
Town of Mount Desert
P.O. Box 248
Northeast Harbor, ME 04662
207.276.5743

PREPARED BY





500 Southborough Drive
Suite 105B
South Portland, ME 04106
207.889.3150

September 9, 2020

APPENDIX D2: CONCEPT PLANS – PARTIAL WIDENING OPTION

1" = 50'

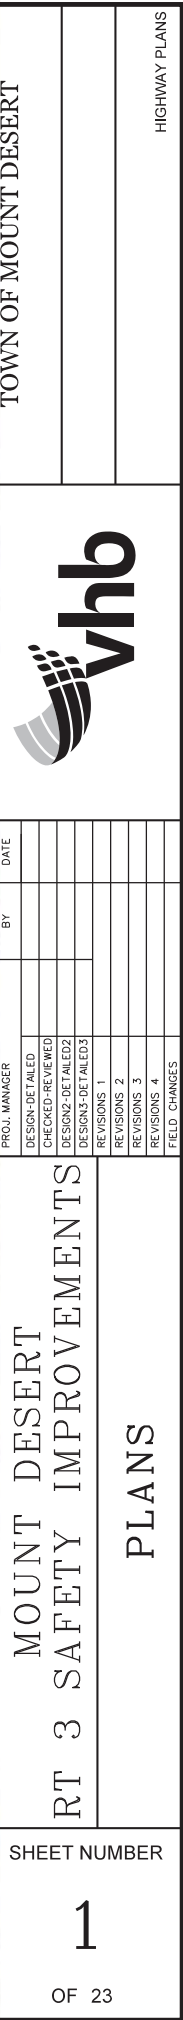

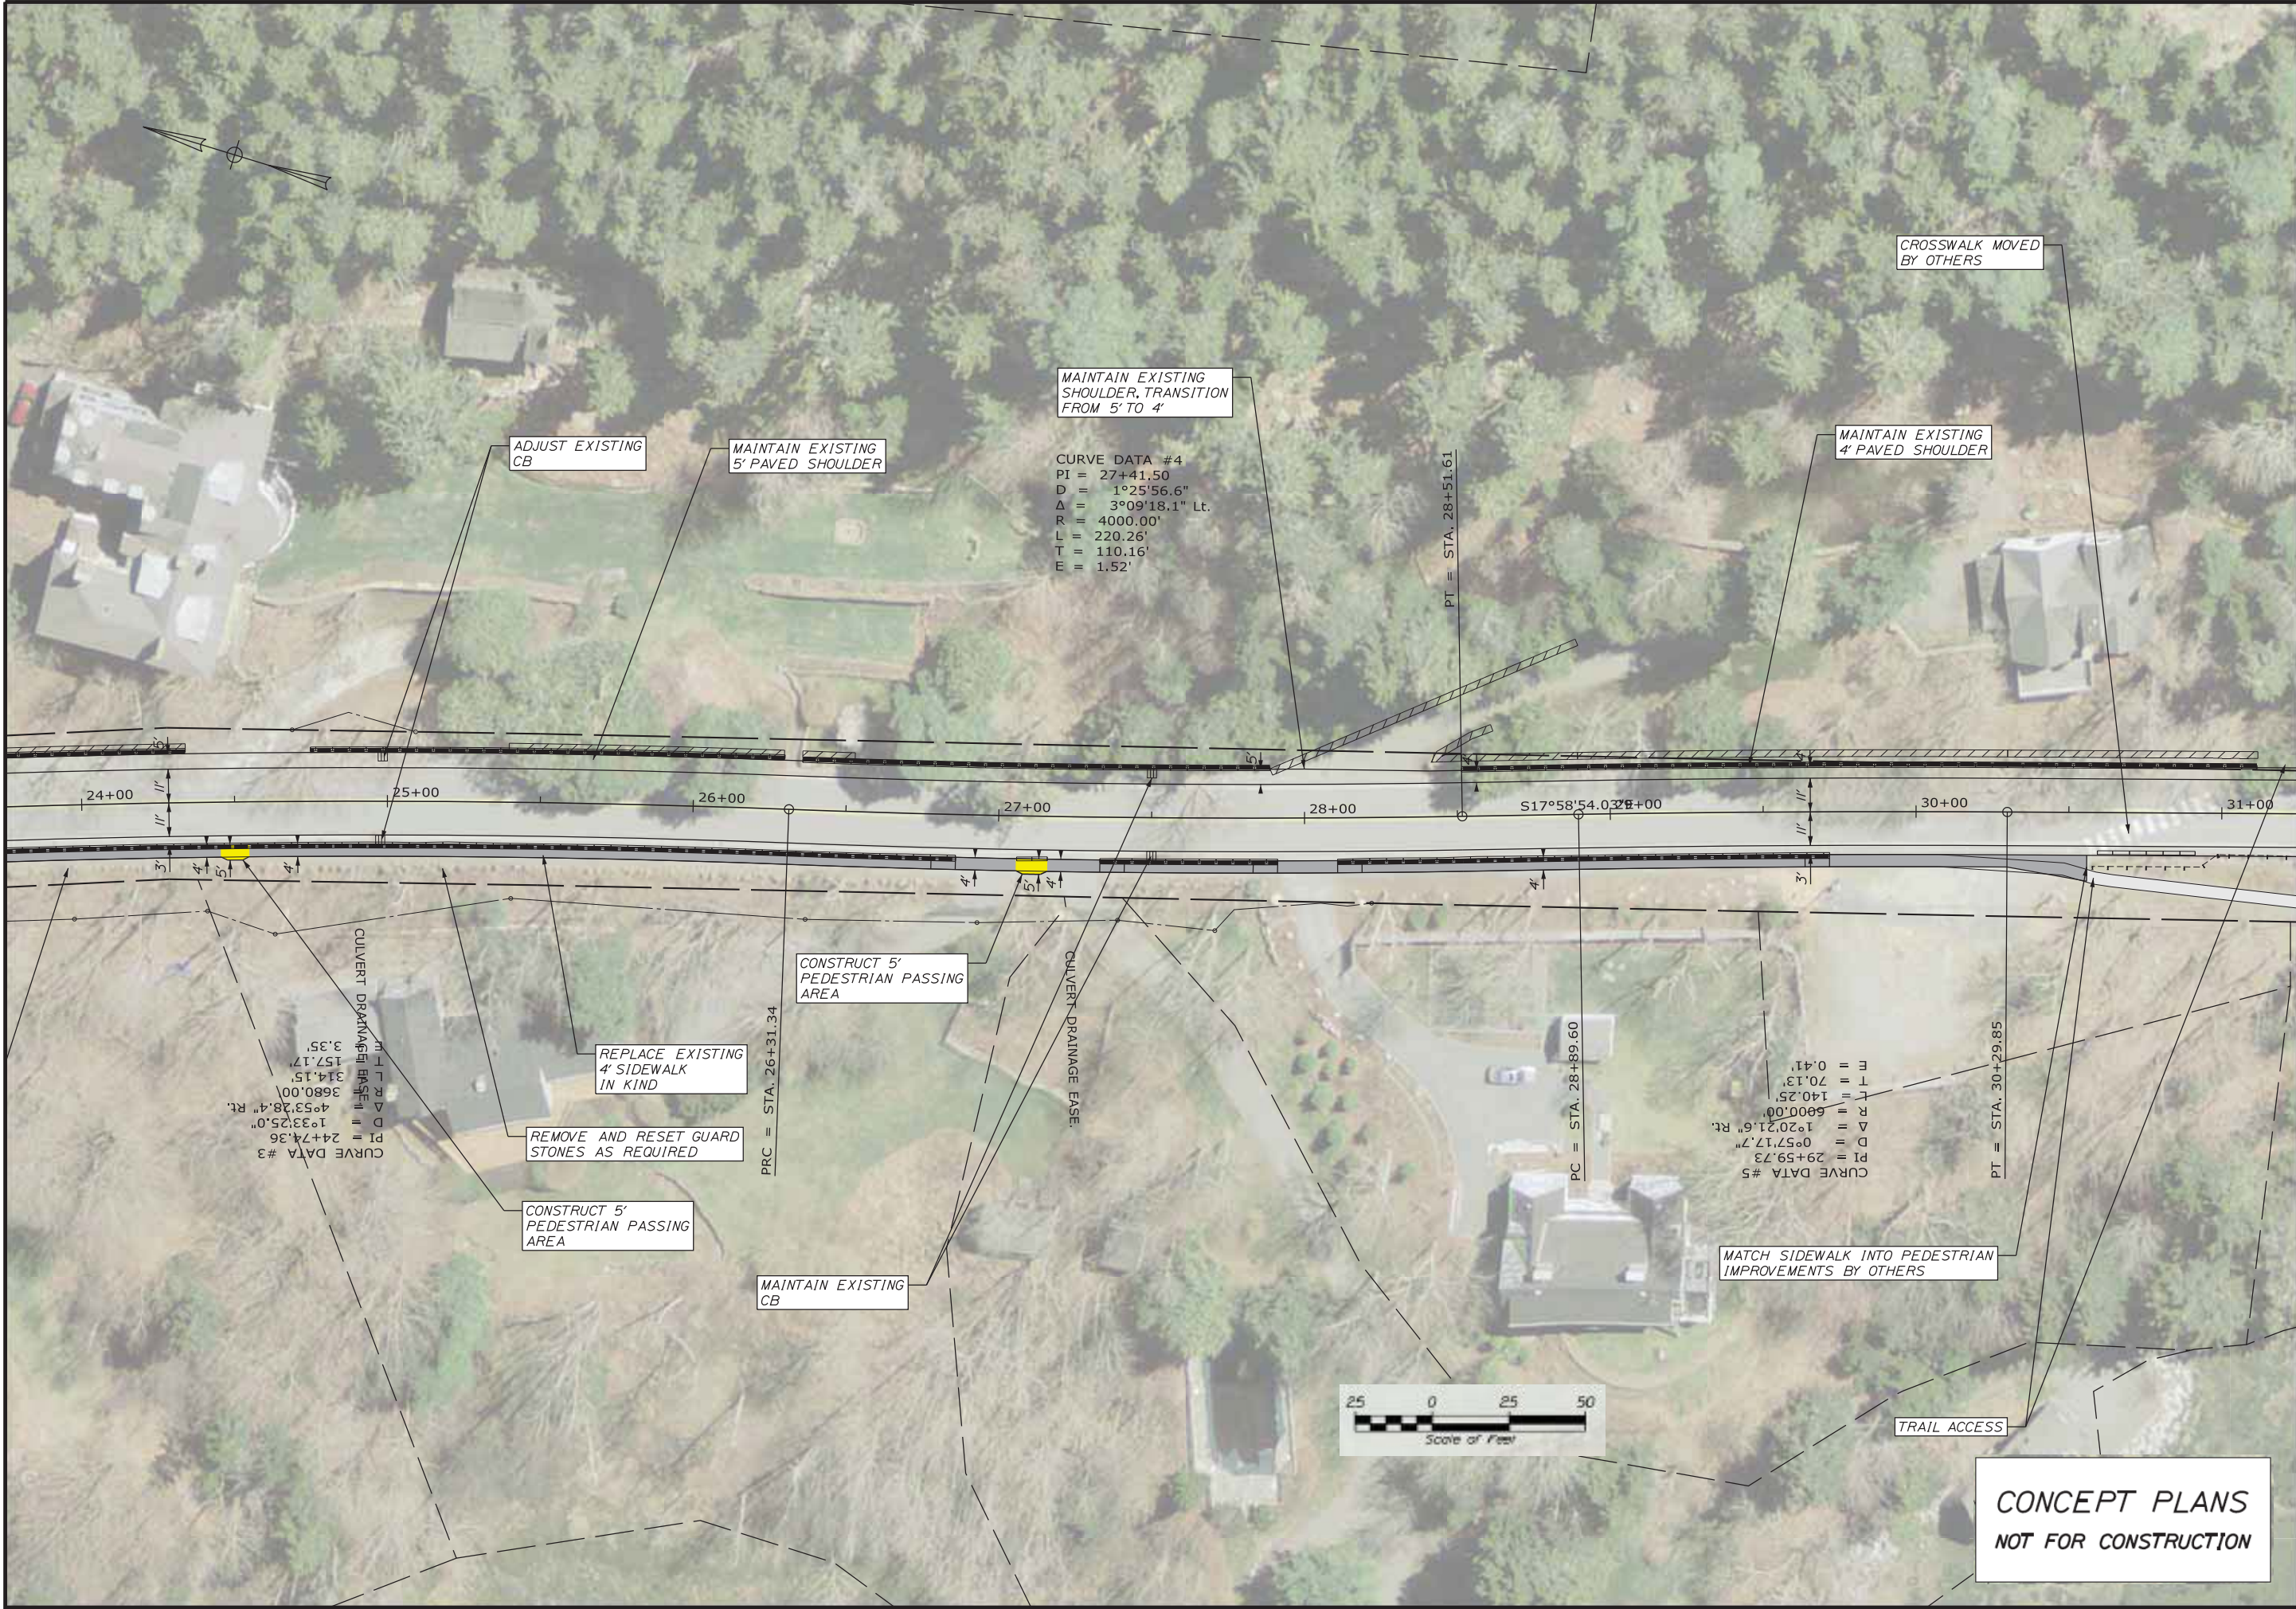

TOWN OF MOUNT DESERT		v h b		HIGHWAY PLANS	
MOUNT DESERT		RT 3 SAFETY IMPROVEMENTS		PLANS	
SHEET NUMBER		3		OF 23	
PROJ. MANAGER		BY		DATE	
DESIGN-DETAILED		CHECKED-REVIEWED		DESIGN-DETAILED	
DESIGN-DETAILED		DESIGN-DETAILED		DESIGN-DETAILED	
REVISIONS 1		REVISIONS 2		REVISIONS 3	
REVISIONS 4		REVISIONS 5		REVISIONS 6	
FIELD CHANGES		FIELD CHANGES		FIELD CHANGES	



CONCEPT PLANS
NOT FOR CONSTRUCTION

TOWN OF MOUNT DESERT				MOUNT DESERT RT 3 SAFETY IMPROVEMENTS		SHEET NUMBER	
				PLANS		4	
						OF 23	
						HIGHWAY PLANS	

PROJ. MANAGER	BY	DATE
CHECKED-REVIEWED		
DESIGNED-DETAILED		
DESIGNED-DETAILED		
REVISIONS 1		
REVISIONS 2		
REVISIONS 3		
REVISIONS 4		
FIELD CHANGES		



CONCEPT PLANS
NOT FOR CONSTRUCTION

TOWN OF MOUNT DESERT




DESIGN-DETAILED	BY	DATE
CHECKED-REVIEWED		
DESIGN-DETAILED		
DESIGN-DETAILED		
REVISIONS 1		
REVISIONS 2		
REVISIONS 3		
REVISIONS 4		
FIELD CHANGES		

MOUNT DESERT
RT 3 SAFETY IMPROVEMENTS

PLANS

SHEET NUMBER
5
OF 23

HIGHWAY PLANS

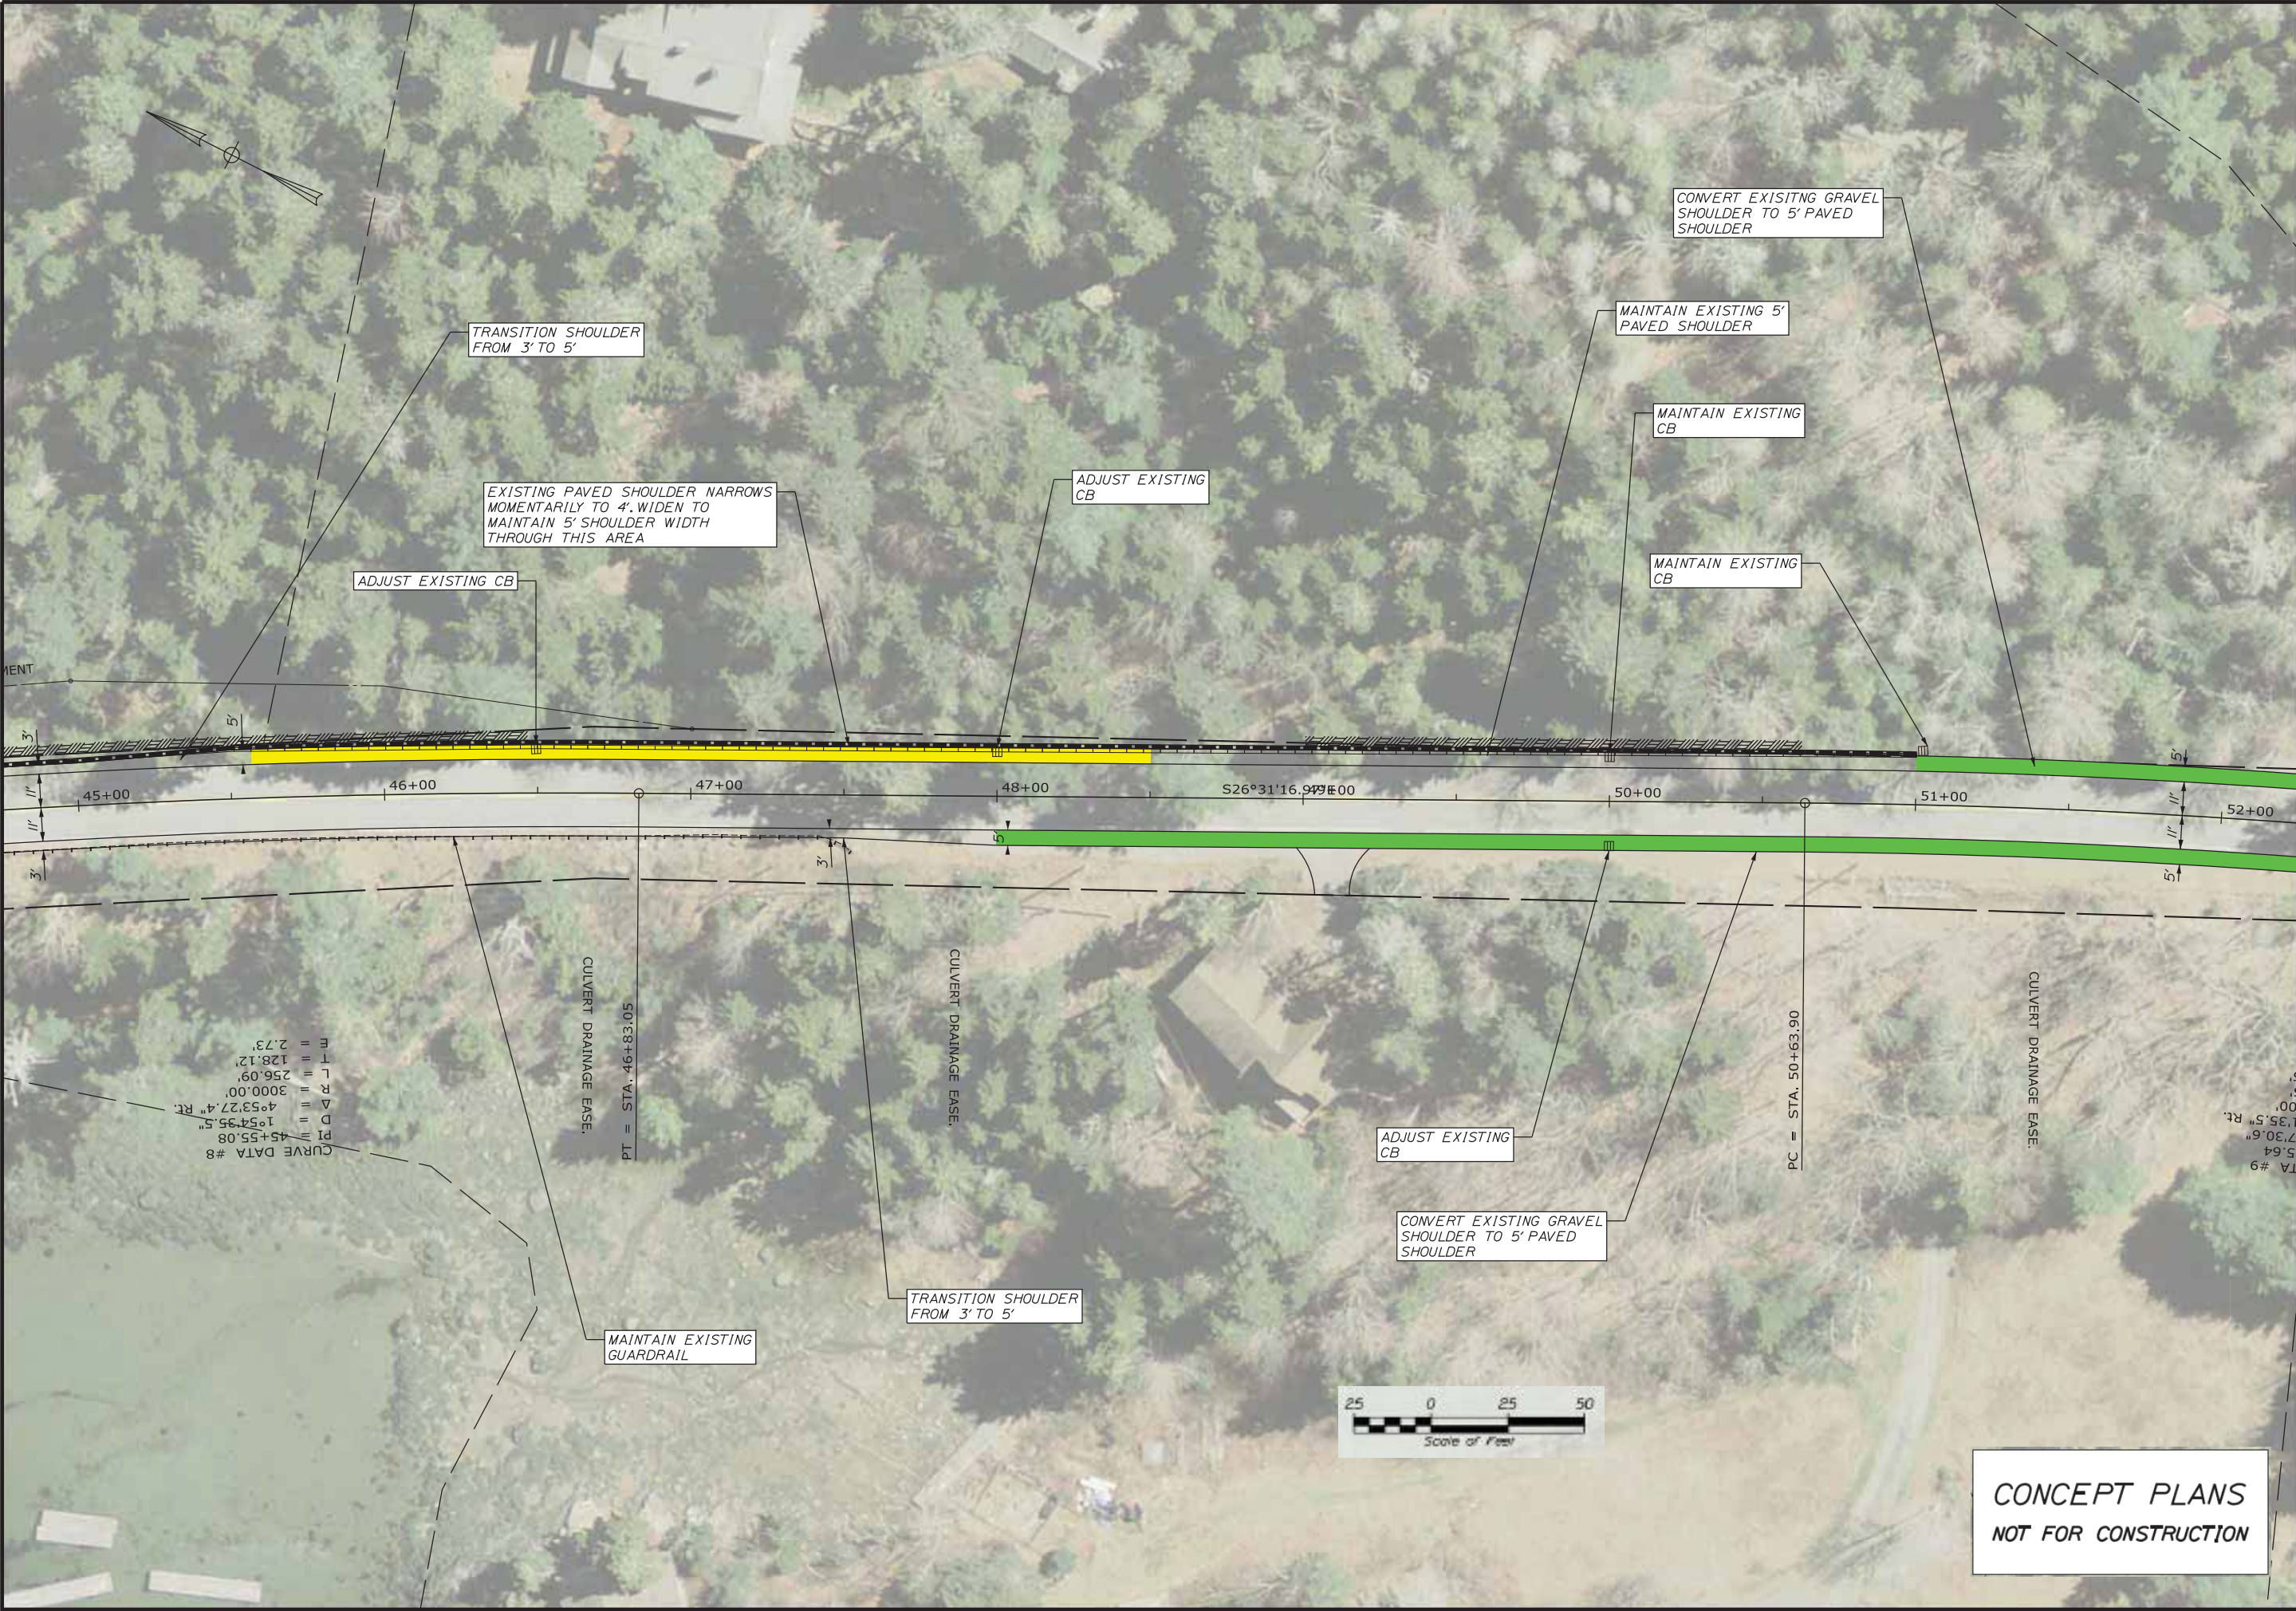

TOWN OF MOUNT DESERT



PROJ. MANAGER	BY	DATE
DESIGN-DETAILED		
CHECKED-REVIEWED		
DESIGN-DETAILED		
DESIGN-DETAILED		
REVISIONS 1		
REVISIONS 2		
REVISIONS 3		
REVISIONS 4		
FIELD CHANGES		

MOUNT DESERT
RT 3 SAFETY IMPROVEMENTS

PLANS


SHEET NUMBER

6

OF 23

HIGHWAY PLANS

CONCEPT PLANS
NOT FOR CONSTRUCTION

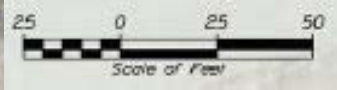

CONCEPT PLANS
NOT FOR CONSTRUCTION

MOUNT DESERT
RT 3 SAFETY IMPROVEMENTS

TOWN OF MOUNT DESERT




PROJ. MANAGER	BY	DATE
DESIGN-DETAILED		
CHECKED-REVIEWED		
DESIGN2-DETAILED2		
DESIGN3-DETAILED3		
REVISIONS 1		
REVISIONS 2		
REVISIONS 3		
REVISIONS 4		
FIELD CHANGES		

SHEET NUMBER


7

OF 23


HIGHWAY PLANS

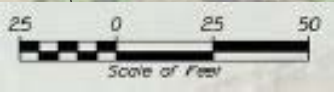

CONCEPT PLANS
NOT FOR CONSTRUCTION

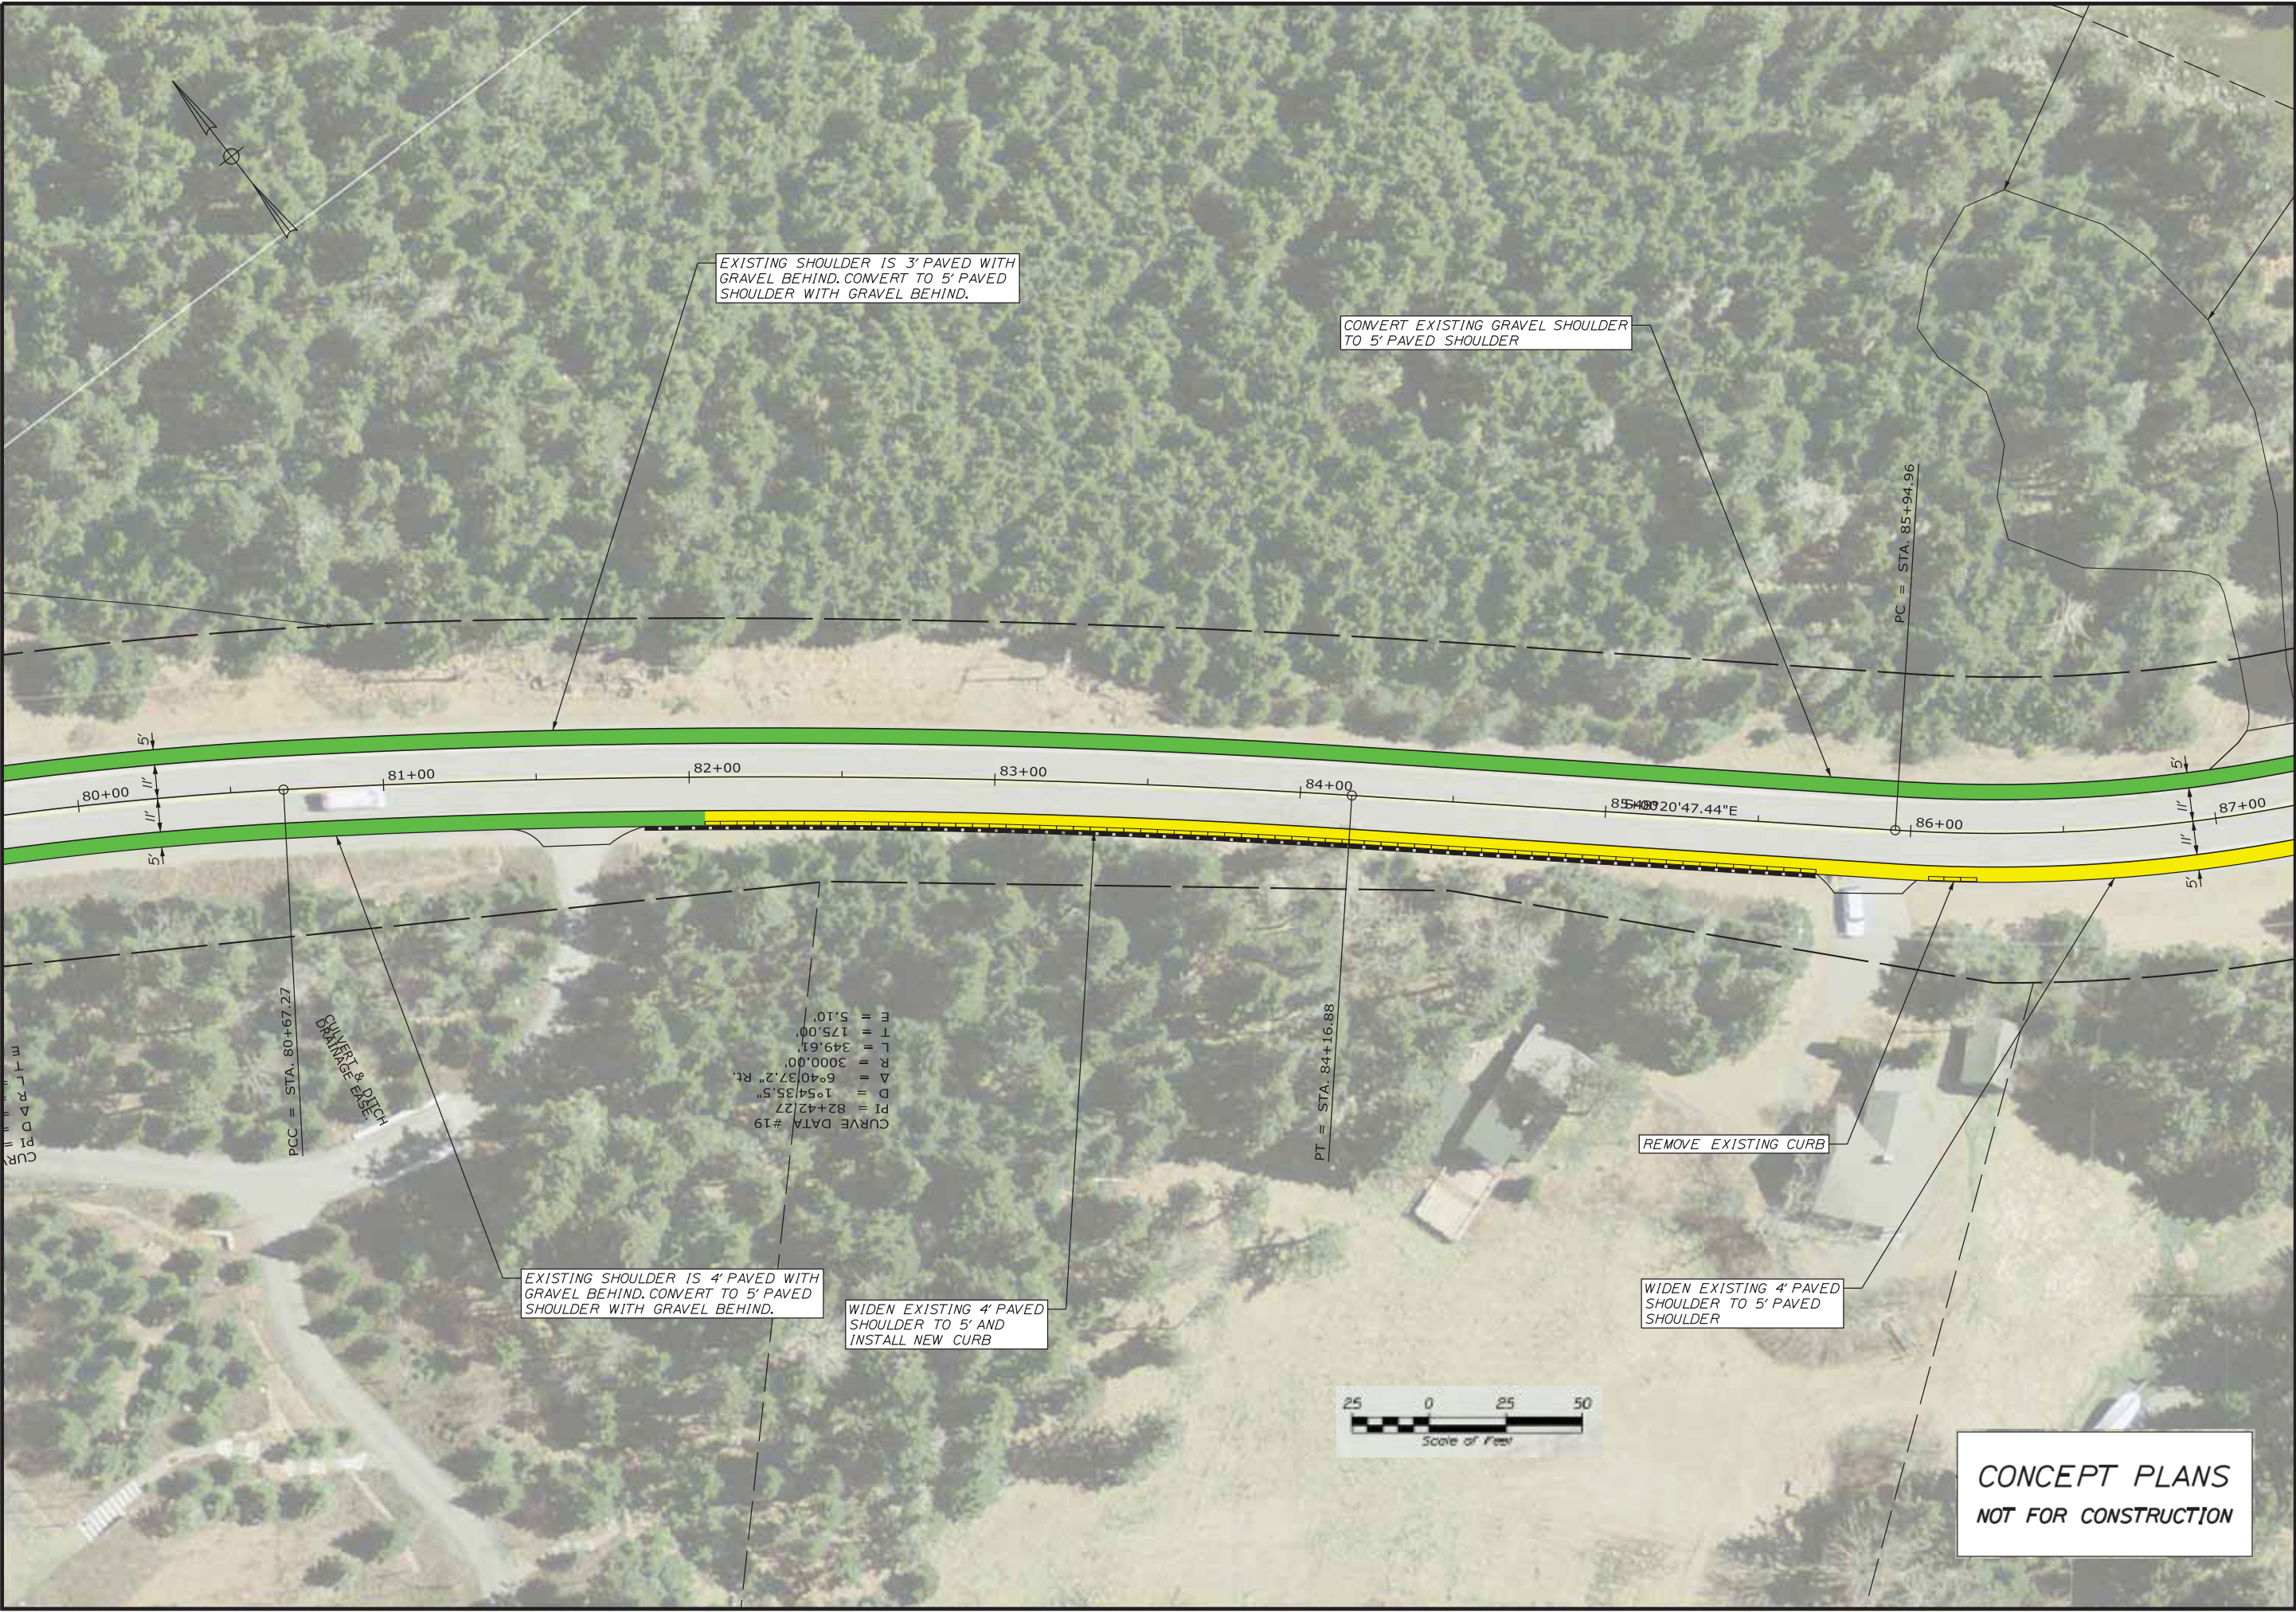

TOWN OF MOUNT DESERT				HIGHWAY PLANS	
RT 3 SAFETY IMPROVEMENTS		MOUNT DESERT		SHEET NUMBER	
PLANS				11	
				OF 23	
PROJ. MANAGER		BY		DATE	
CHECKED-REVIEWED					
DESIGN-DETAILED					
DESIGN-DETAILED					
REVISIONS 1					
REVISIONS 2					
REVISIONS 3					
REVISIONS 4					
FIELD CHANGES					

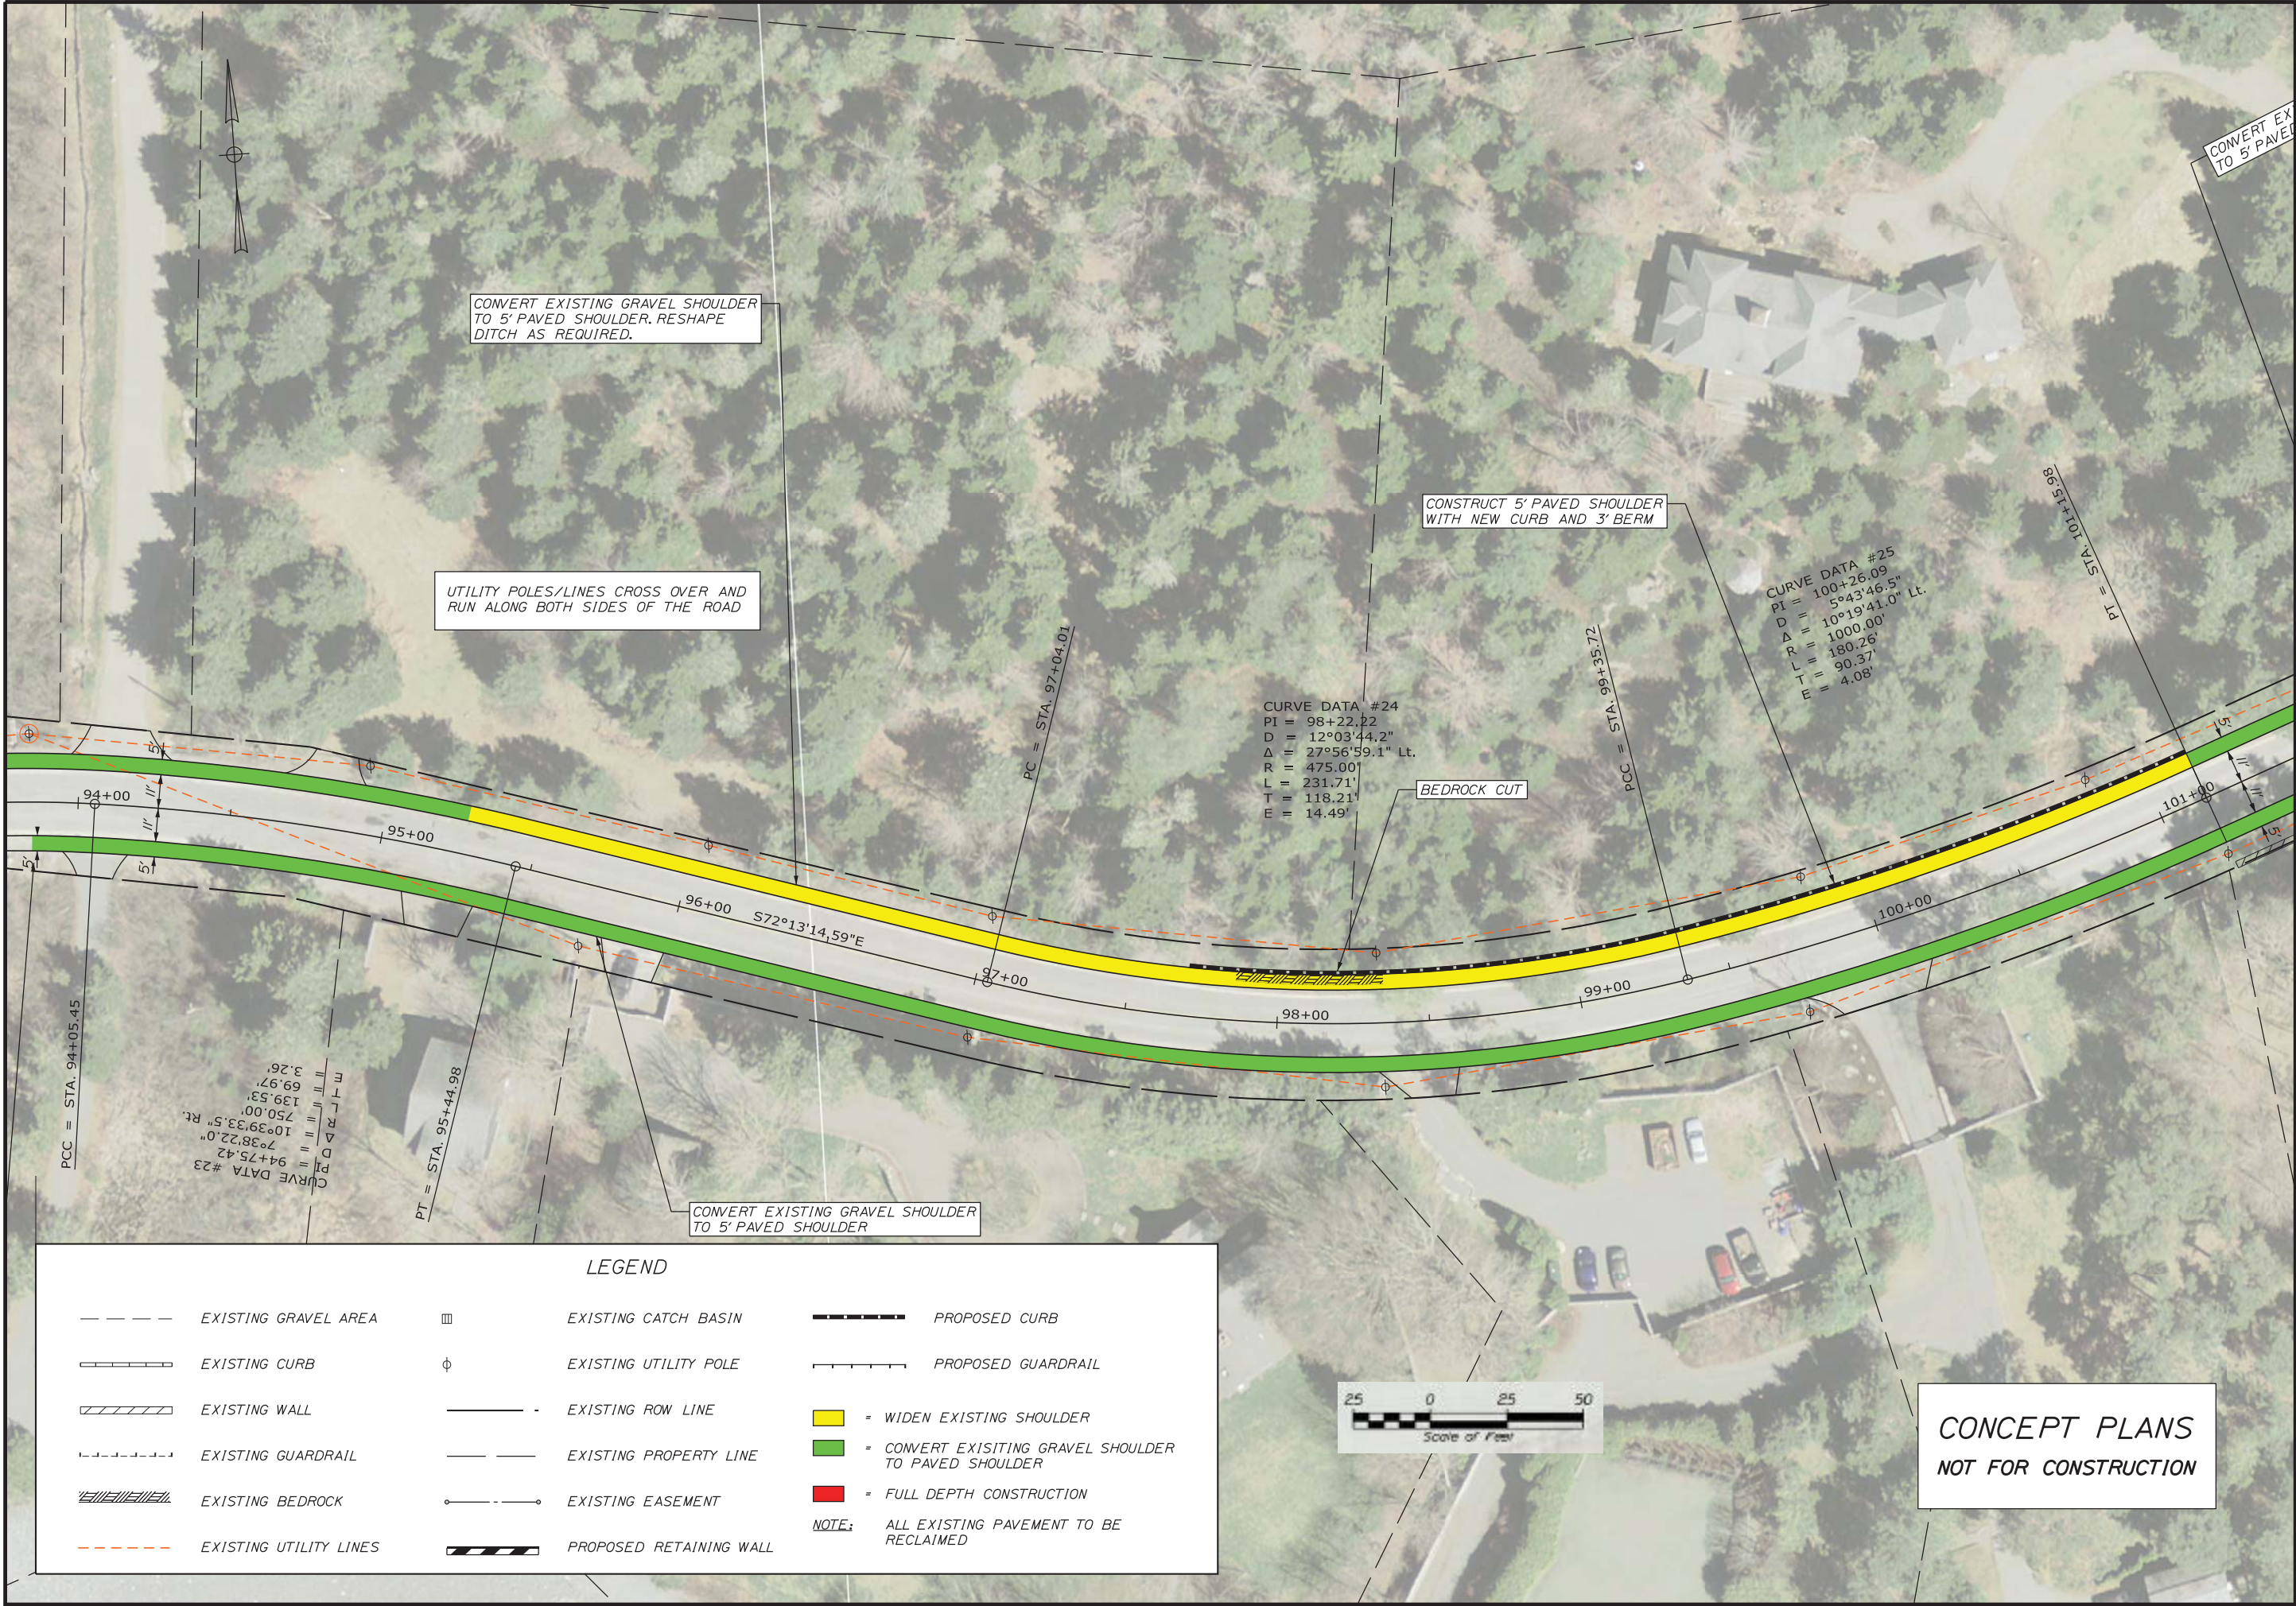

TOWN OF MOUNT DESERT

RT 3 SAFETY IMPROVEMENTS

CONCEPT PLANS

SHEET NUMBER

13

OF 23

PROJ. MANAGER

CHECKED-REVIEWED

DESIGNED-DETAILED

DESIGNED-DETAILED

REVISIONS 1

REVISIONS 2

REVISIONS 3


REVISIONS 4

FIELD CHANGES

DATE

BY

HIGHWAY PLANS

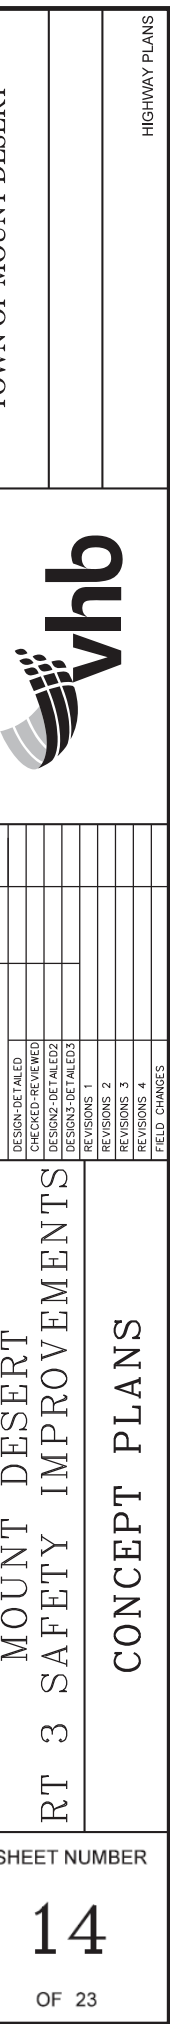


Date:2/4/2020

Username: oachandler

Division: HIGHWAY

Filename: ... \HIGHWAY\MSTA\015_HDPlan15.dgn

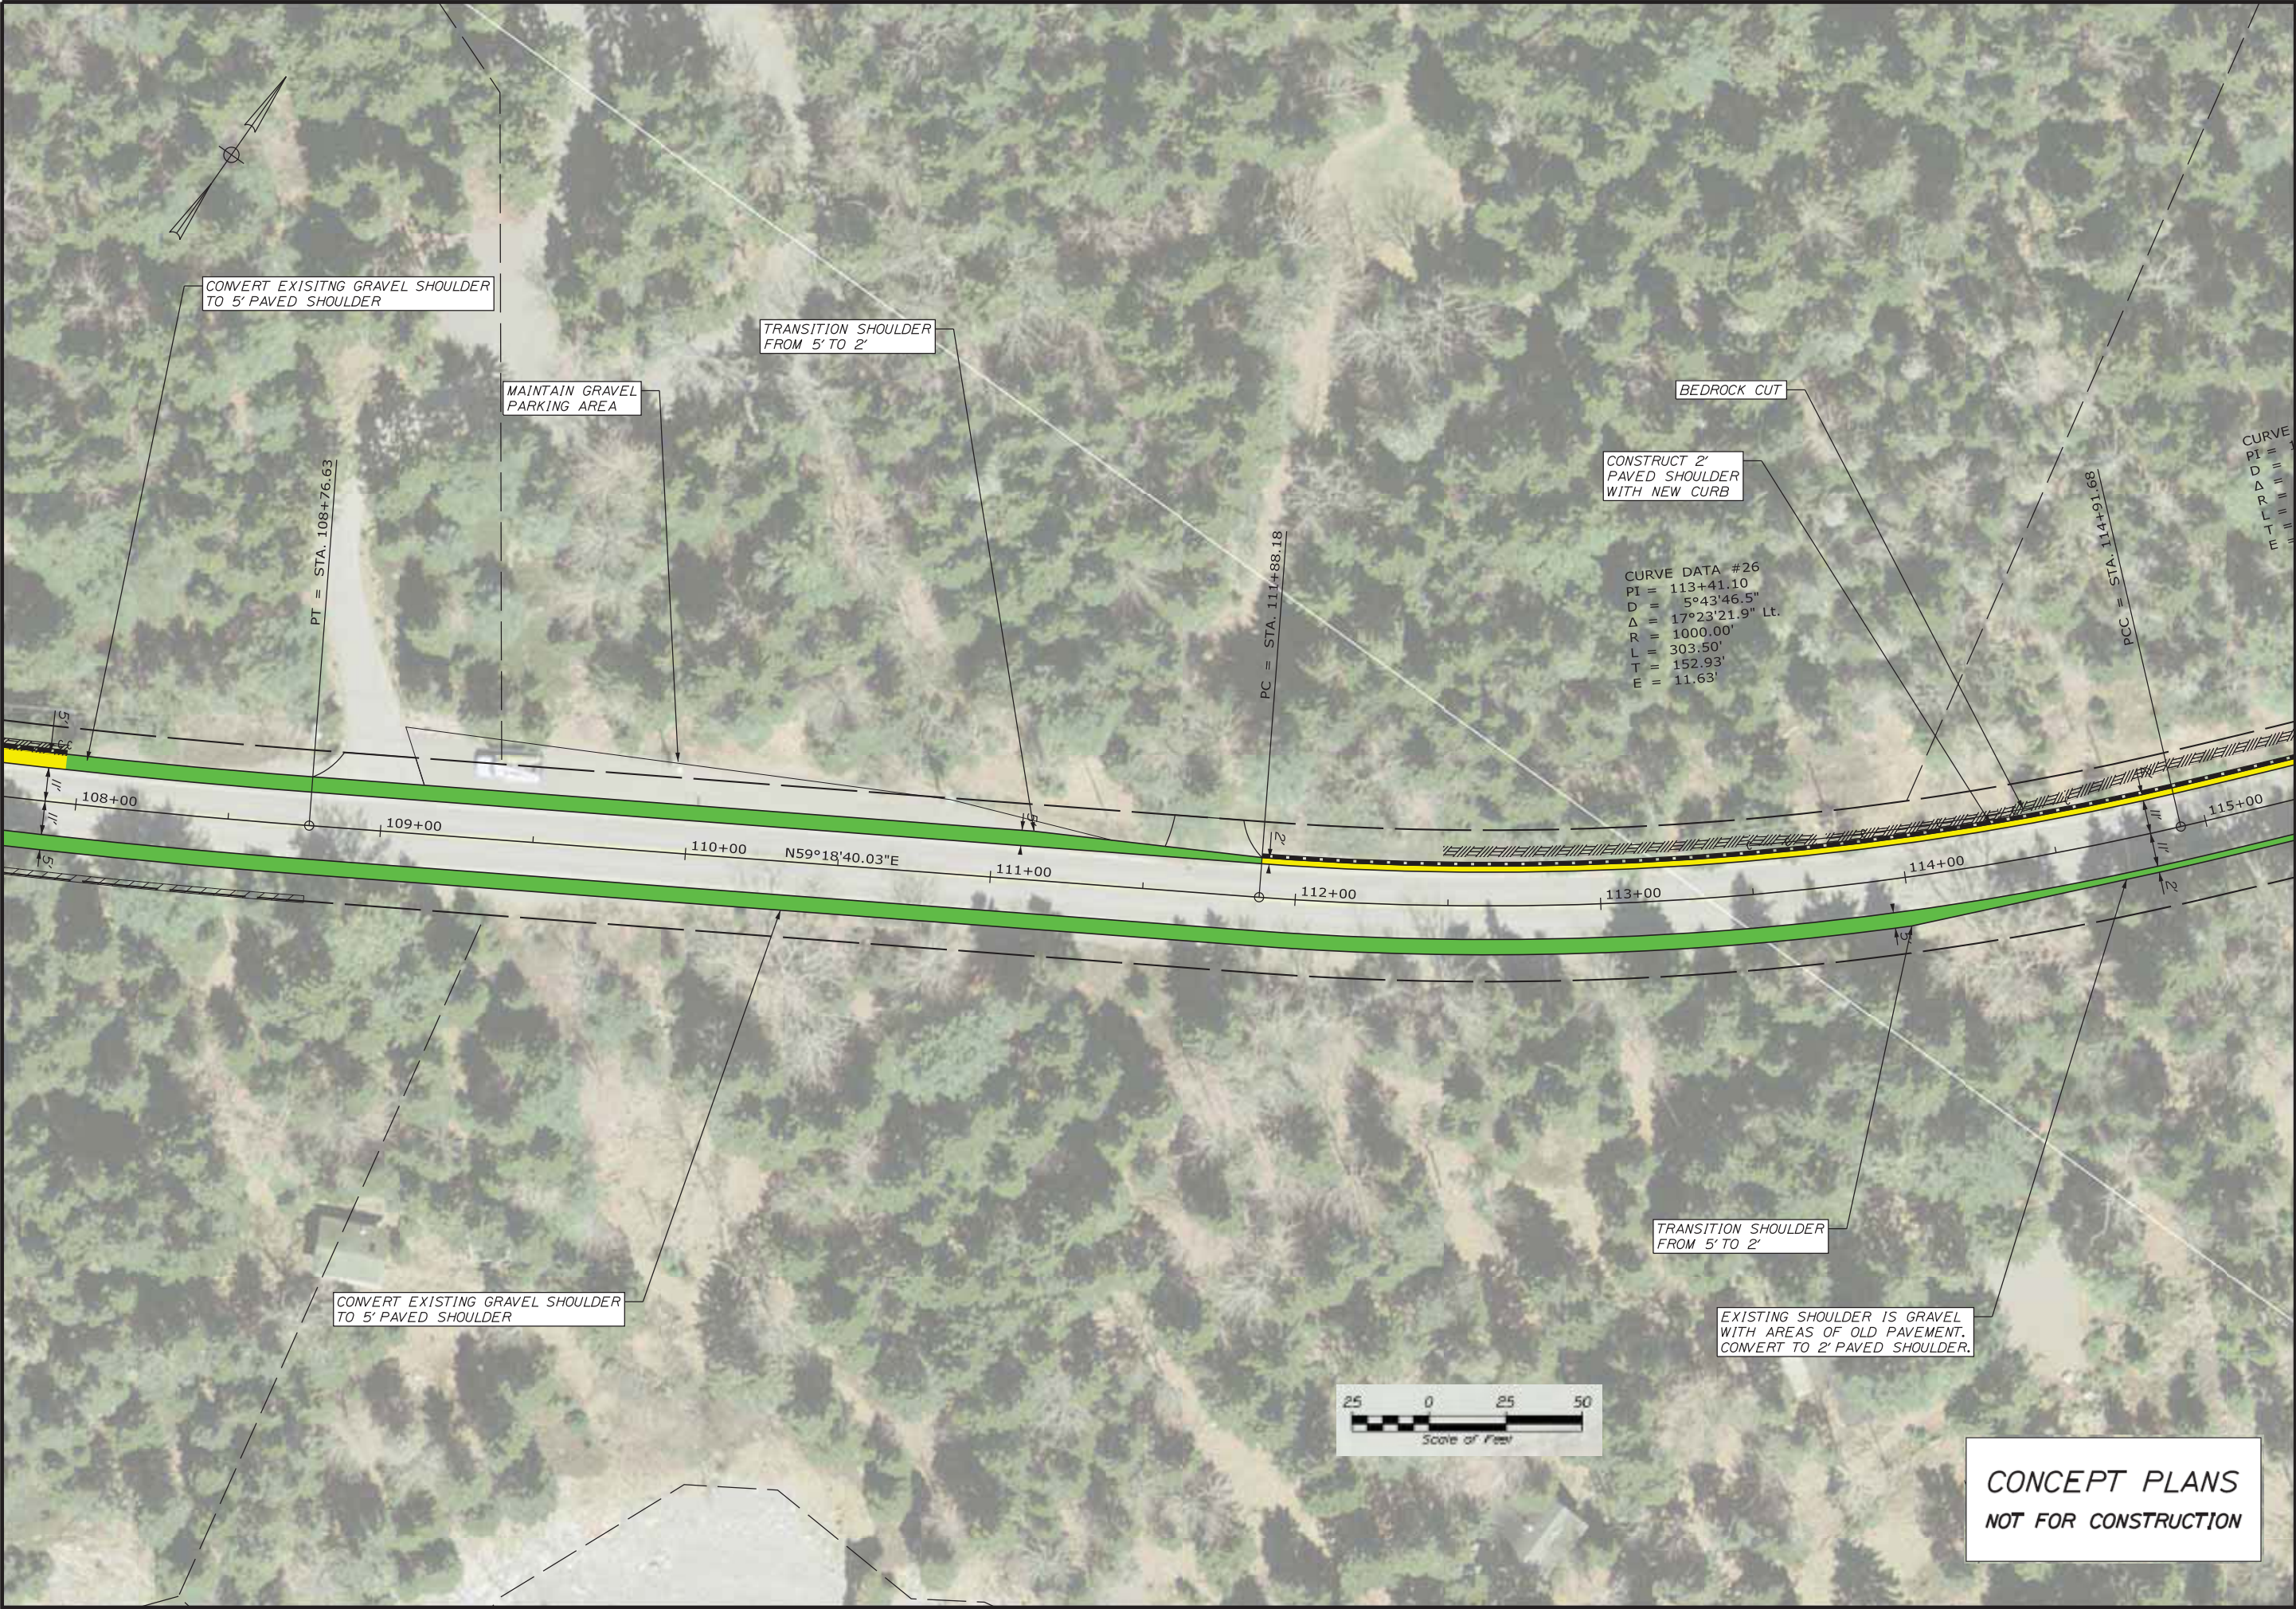

TOWN OF MOUNT DESERT



DESIGN-DETAILED	DATE	BY
CHECKED-REVIEWED		
DESIGNED-DETAILED		
DESIGNED-DETAILED		
REVISIONS 1		
REVISIONS 2		
REVISIONS 3		
REVISIONS 4		
FIELD CHANGES		

MOUNT DESERT
RT 3 SAFETY IMPROVEMENTS

PLANS

SHEET NUMBER
15
OF 23

CONCEPT PLANS
NOT FOR CONSTRUCTION

HIGHWAY PLANS



CONCEPT PLANS
NOT FOR CONSTRUCTION

TOWN OF MOUNT DESERT



DESIGN-DETAILED	PROJ. MANAGER	BY	DATE
CHECKED-REVIEWED			
DESIGNED-DETAILED			
DESIGNED-DETAILED			
REVISIONS 1			
REVISIONS 2			
REVISIONS 3			
REVISIONS 4			
FIELD CHANGES			

RT 3 SAFETY IMPROVEMENTS


PLANS



SHEET NUMBER

18

OF 23

Filename: ... \HIGHWAY\MSTA\020_HDPlan20.dgn Division: HIGHWAY

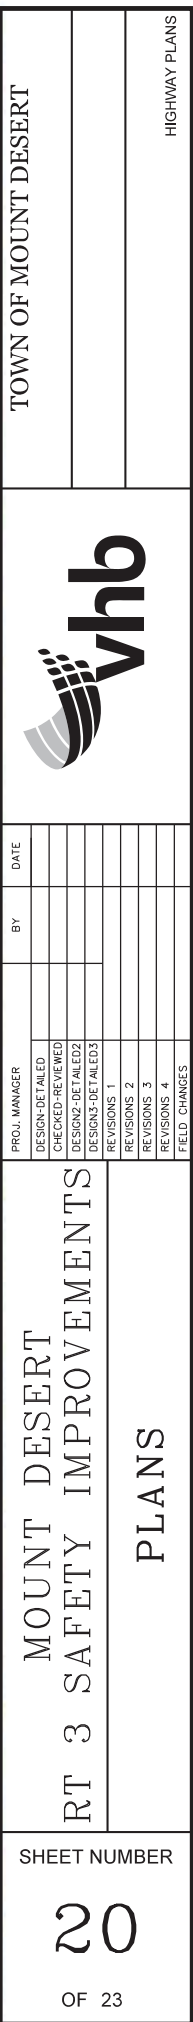

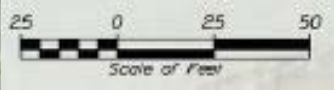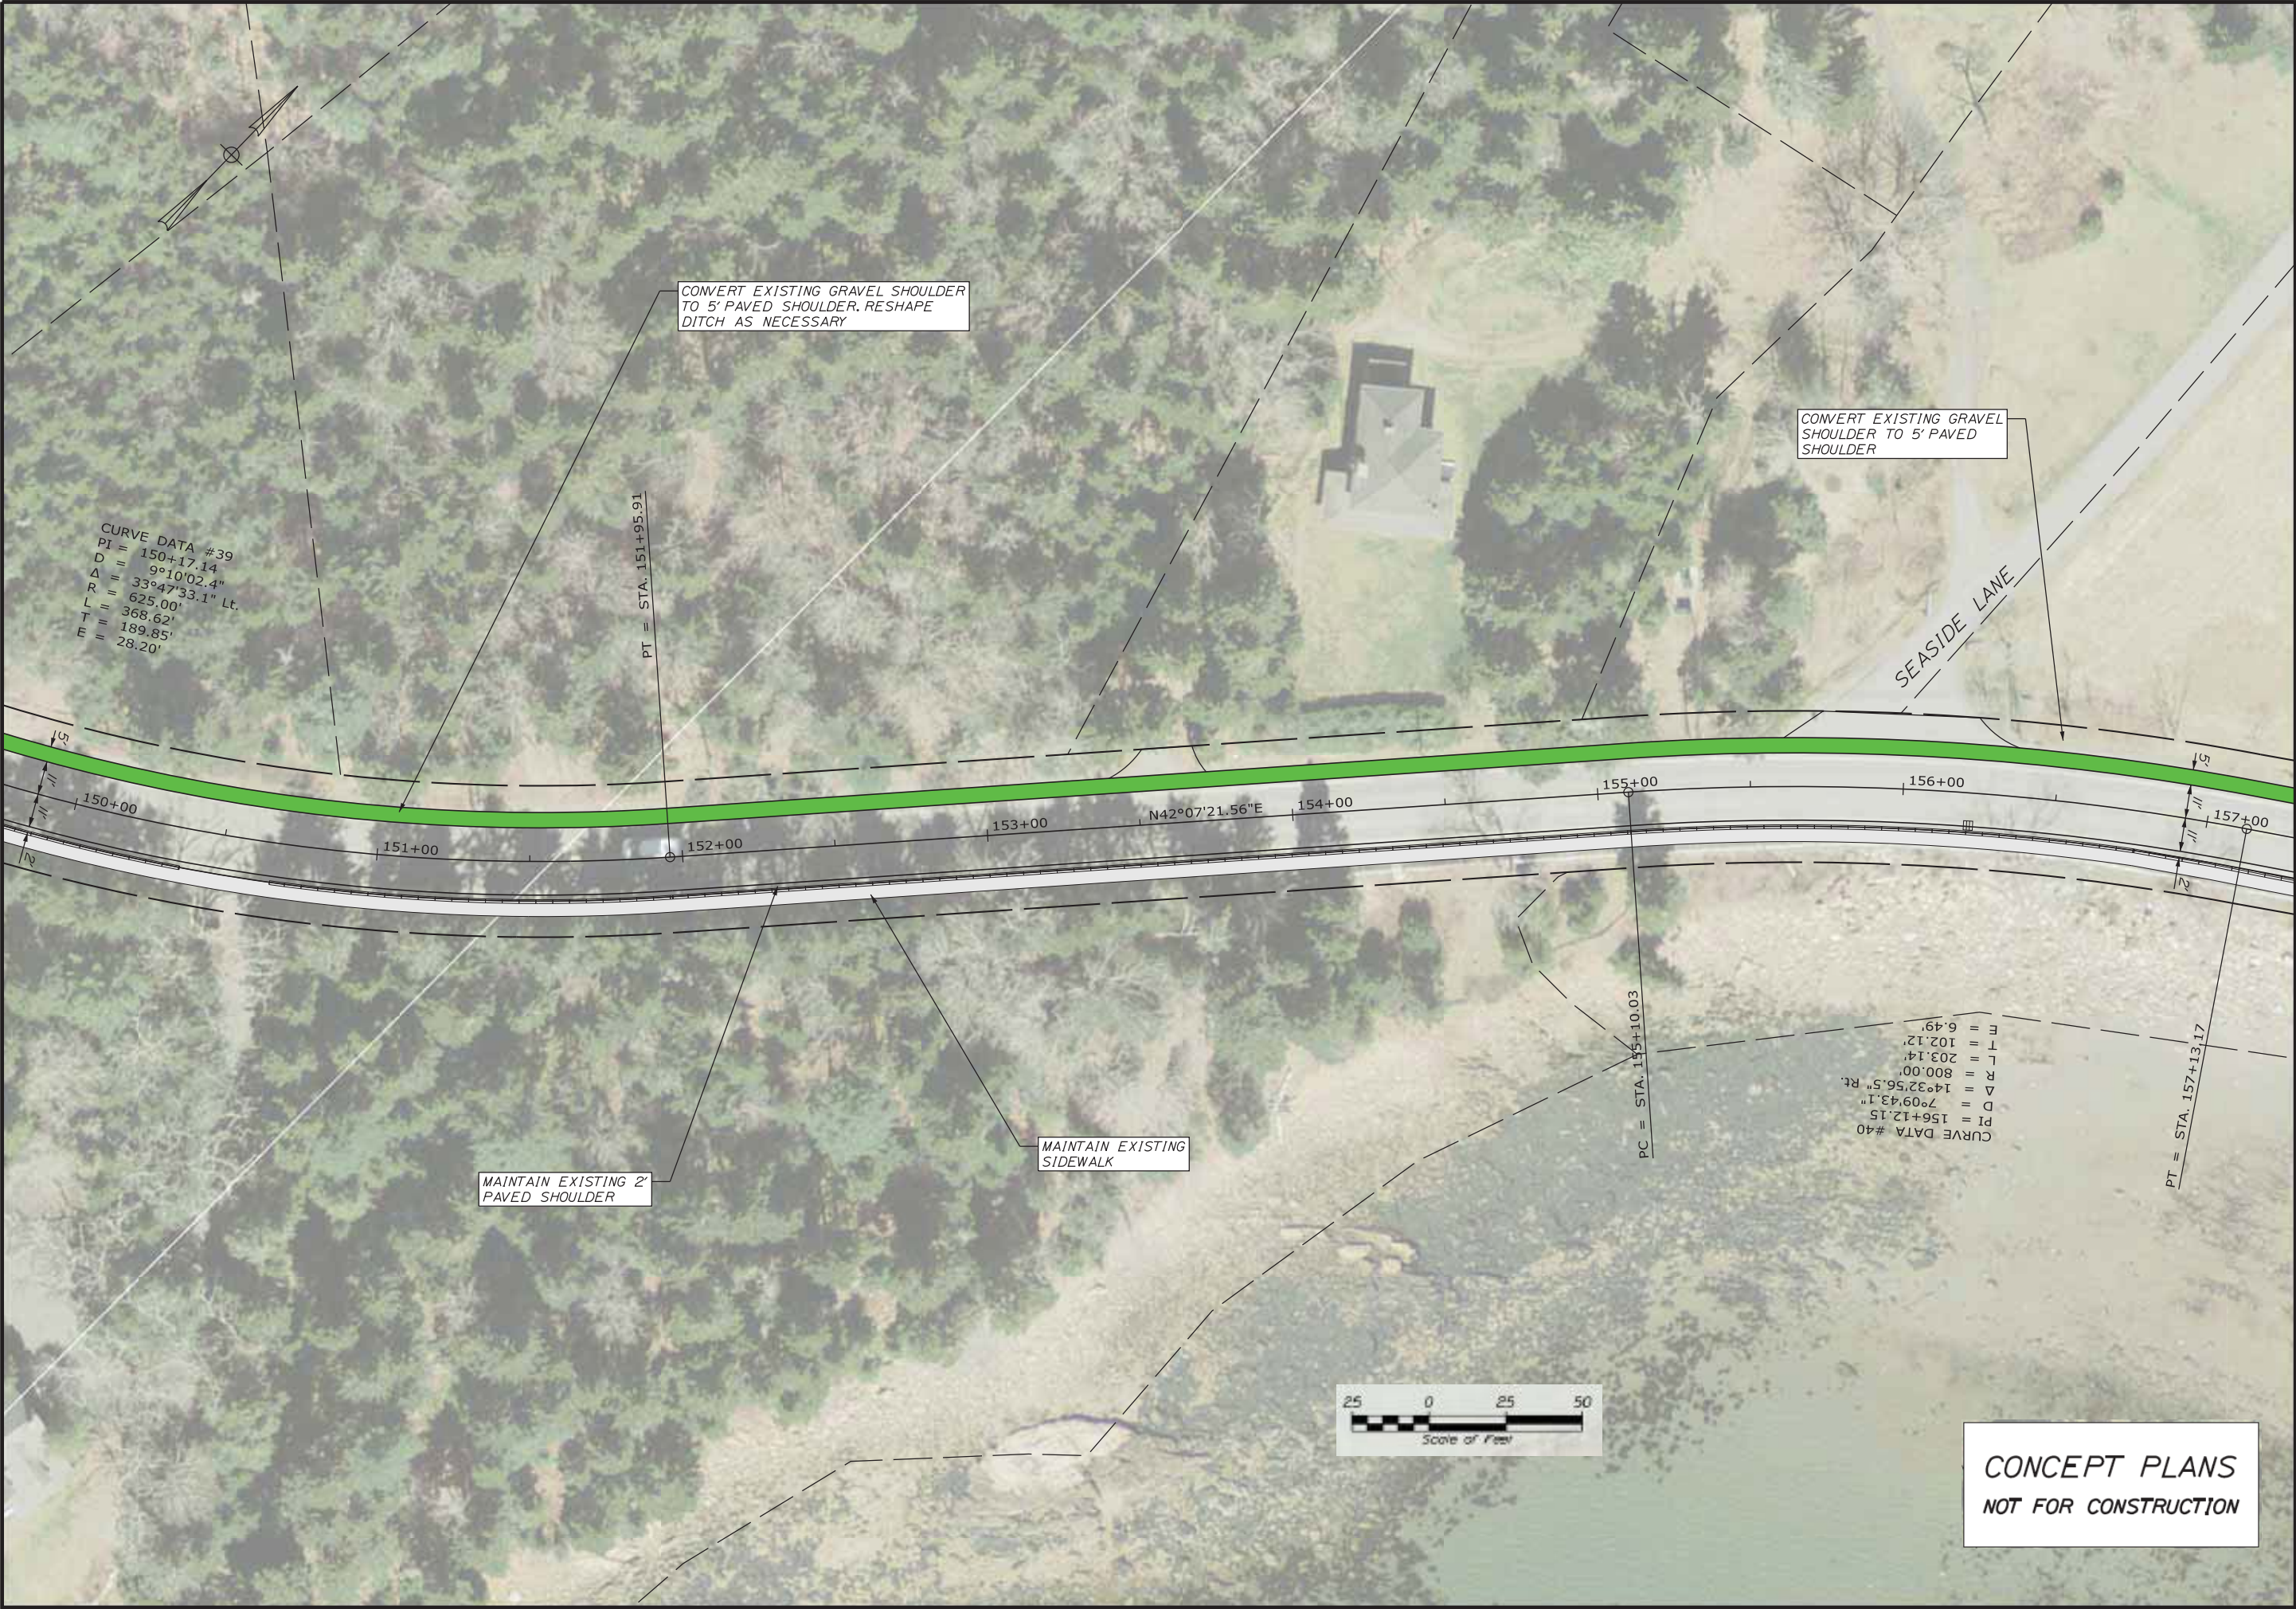

CONCEPT PLANS
NOT FOR CONSTRUCTION

TOWN OF MOUNT DESERT



PROJ. MANAGER	BY	DATE
DESIGN-DETAILED		
CHECKED-REVIEWED		
DESIGN-DETAILED		
DESIGN-DETAILED		
REVISIONS 1		
REVISIONS 2		
REVISIONS 3		
REVISIONS 4		
FIELD CHANGES		

MOUNT DESERT
RT 3 SAFETY IMPROVEMENTS


PLANS

SHEET NUMBER

21

OF 23

HIGHWAY PLANS

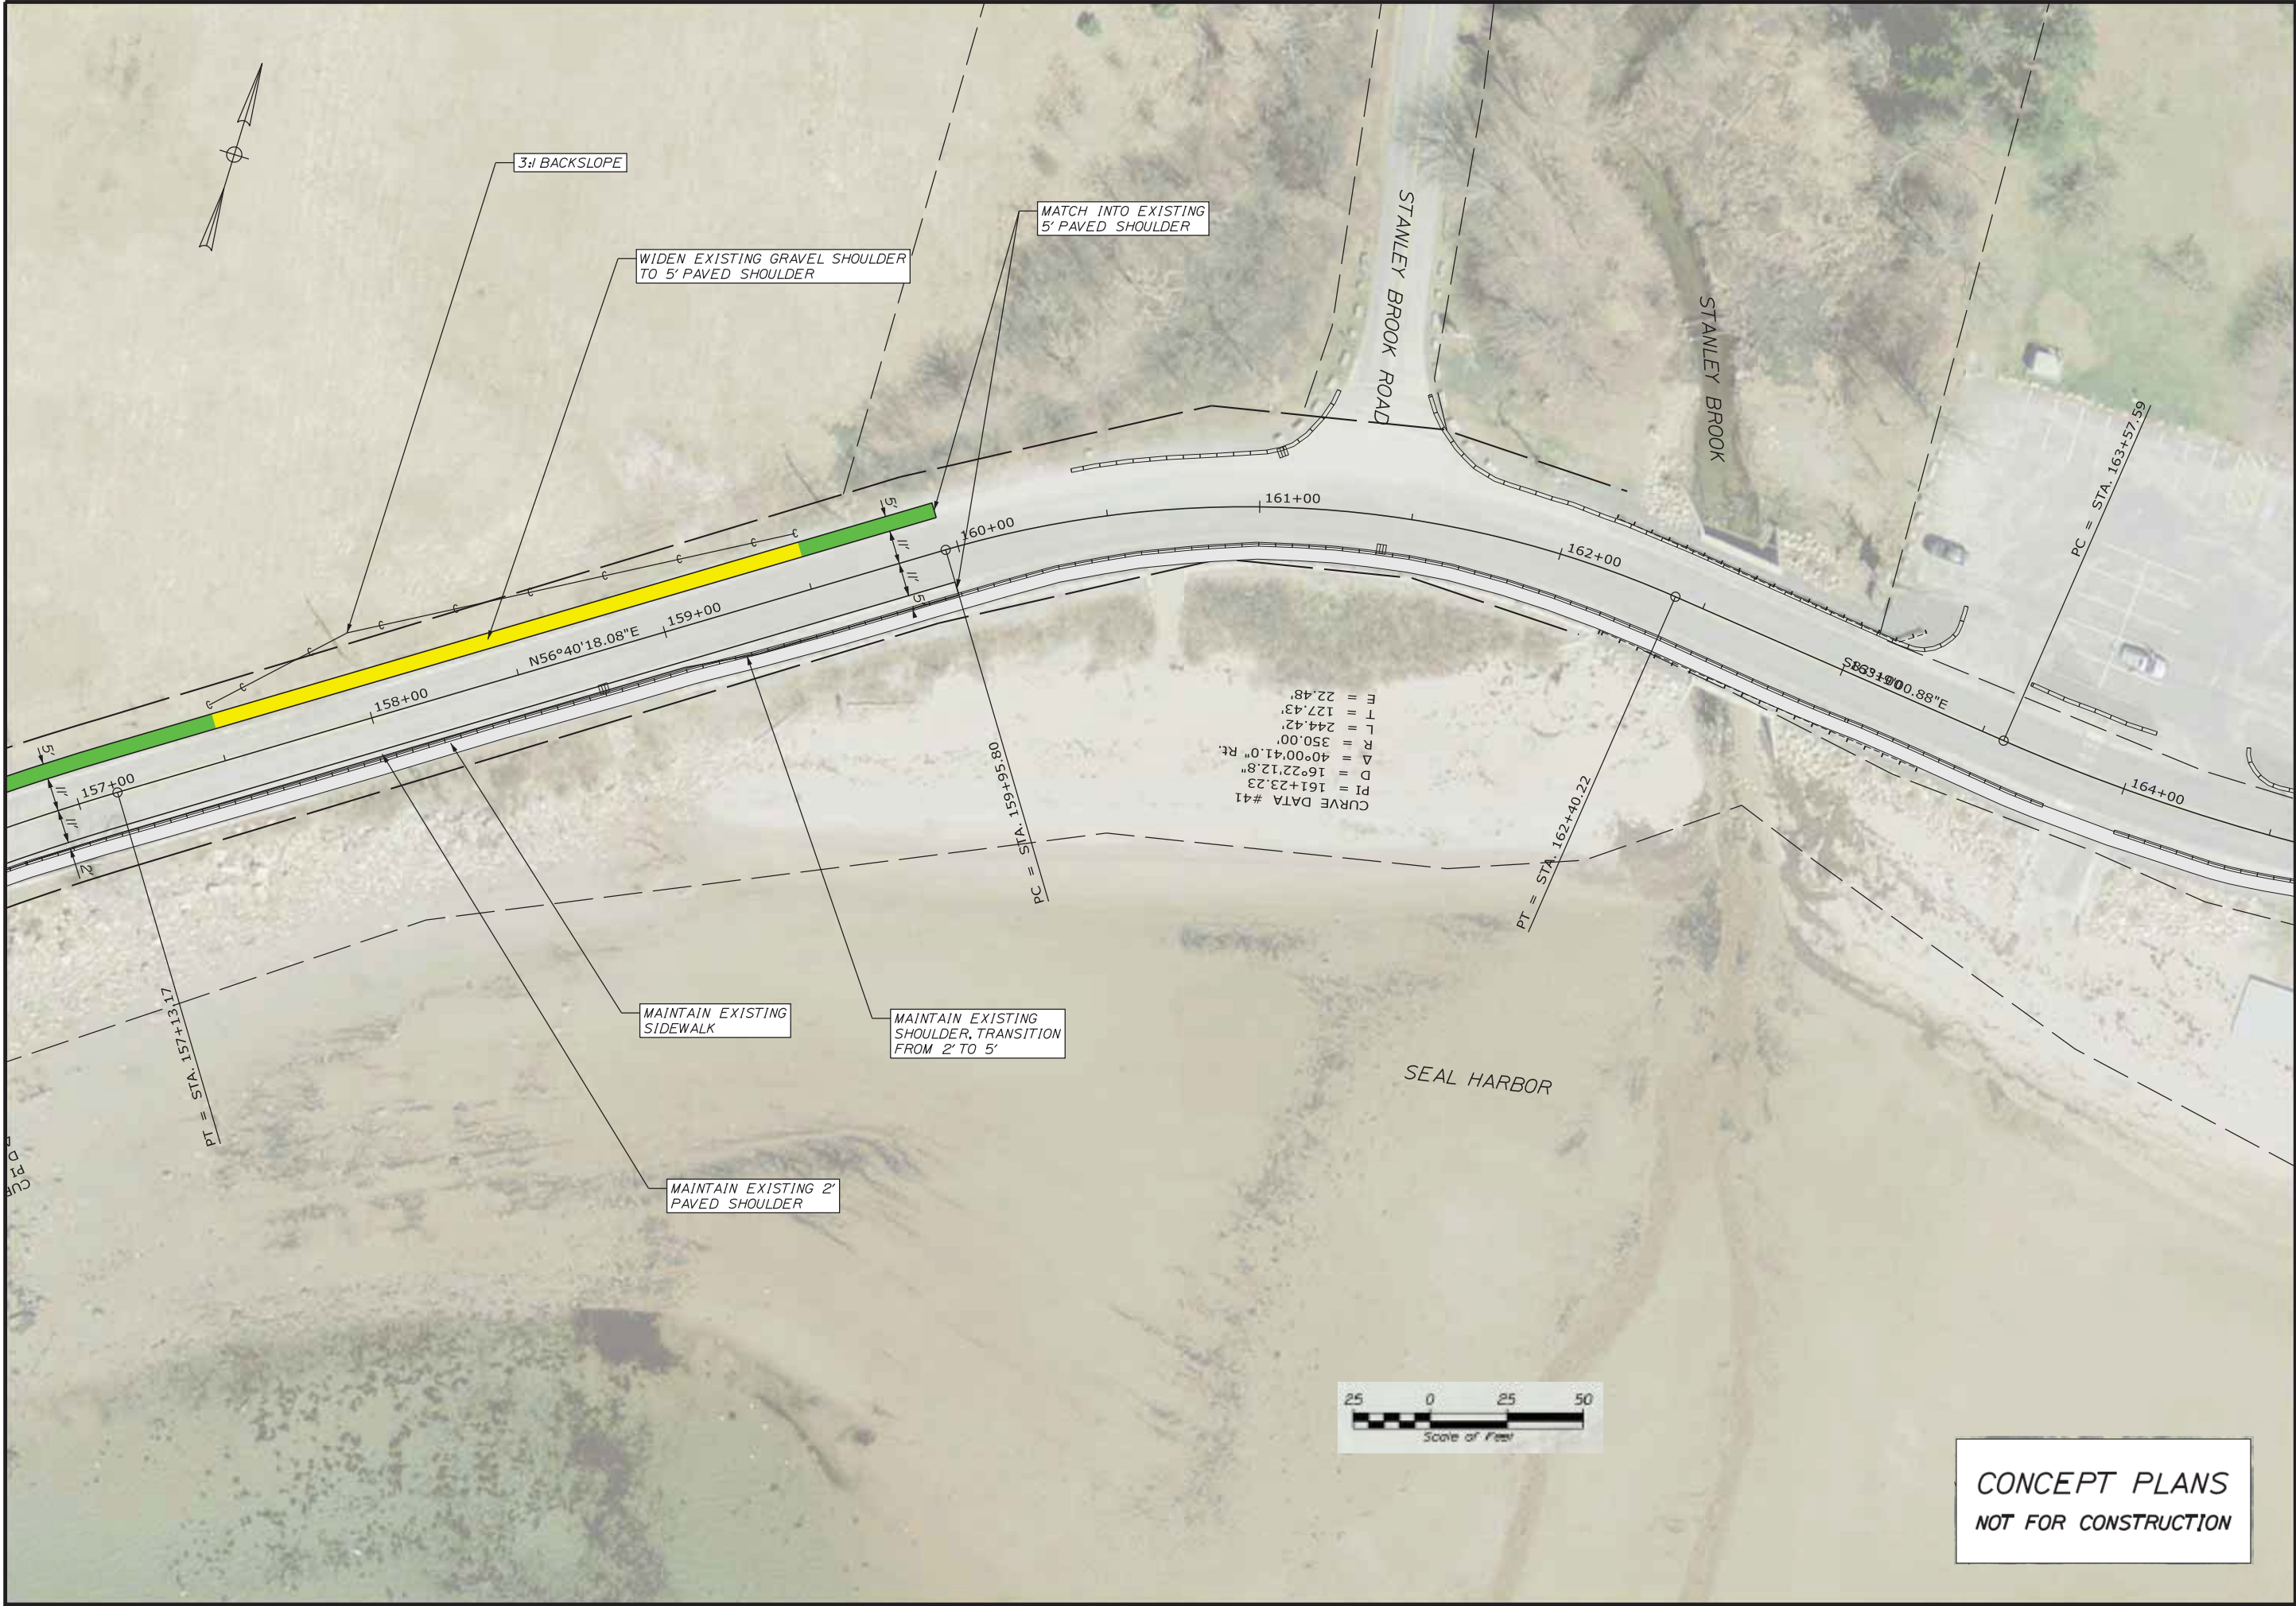

TOWN OF MOUNT DESERT		v h b		HIGHWAY PLANS	
MOUNT DESERT		RT 3 SAFETY IMPROVEMENTS		SHEET NUMBER	
PLANS		22		OF 23	
PROJ. MANAGER	CHECKED-REVIEWED	DESIGNED-DETAILED	DESIGNED-DETAILED	REVISIONS 1	REVISIONS 2
BY	DATE			REVISIONS 3	REVISIONS 4
				FIELD CHANGES	



CONCEPT PLANS
NOT FOR CONSTRUCTION

RT 3 SAFETY IMPROVEMENTS

MOUNT DESERT

PLANS

SHEET NUMBER

23

OF 23

TOWN OF MOUNT DESERT

vhb

HIGHWAY PLANS

PROJ. MANAGER	BY	DATE
DESIGN-DETAILED		
CHECKED-REVIEWED		
DESIGN-DETAILED		
DESIGN-DETAILED		
REVISIONS 1		
REVISIONS 2		
REVISIONS 3		
REVISIONS 4		
FIELD CHANGES		